

66238

1692

Location of Wastewater Connection



Public Works Maintenance
1820 Roosevelt Blvd.
Eugene, Oregon 97402
(541) 682-4800

Property Information

Address 465 Hunsaker Ln
Map and Tax Lot _____ Owner Lantern Gate LLC
Building Type: SFD Duplex Multi-Family Commercial Industrial

Permit Information


Permit No. 17-05144-01 Date of Issue 7-14-17
Contractor/Plumber JT's Bobcat Ex. Pipe Material 3034/sh40 Pipe Diameter 4" 6"
 Right of Way Cut Permit Required System Development Charge
Installation Date 8-7-18 Inspected By LaCasse

Permission granted to attach private sewer connection to public sewer in conformance to City standards and specifications.

Public Wastewater Information

Index Page No. 55 Segment No. 15982 Inspected By 15051
Upstream Downstream Contract No. _____

TWO WORKING DAYS BEFORE YOU DIG, CALL UTILITY ONE-CALL SERVICE AT 1-800-332-2344

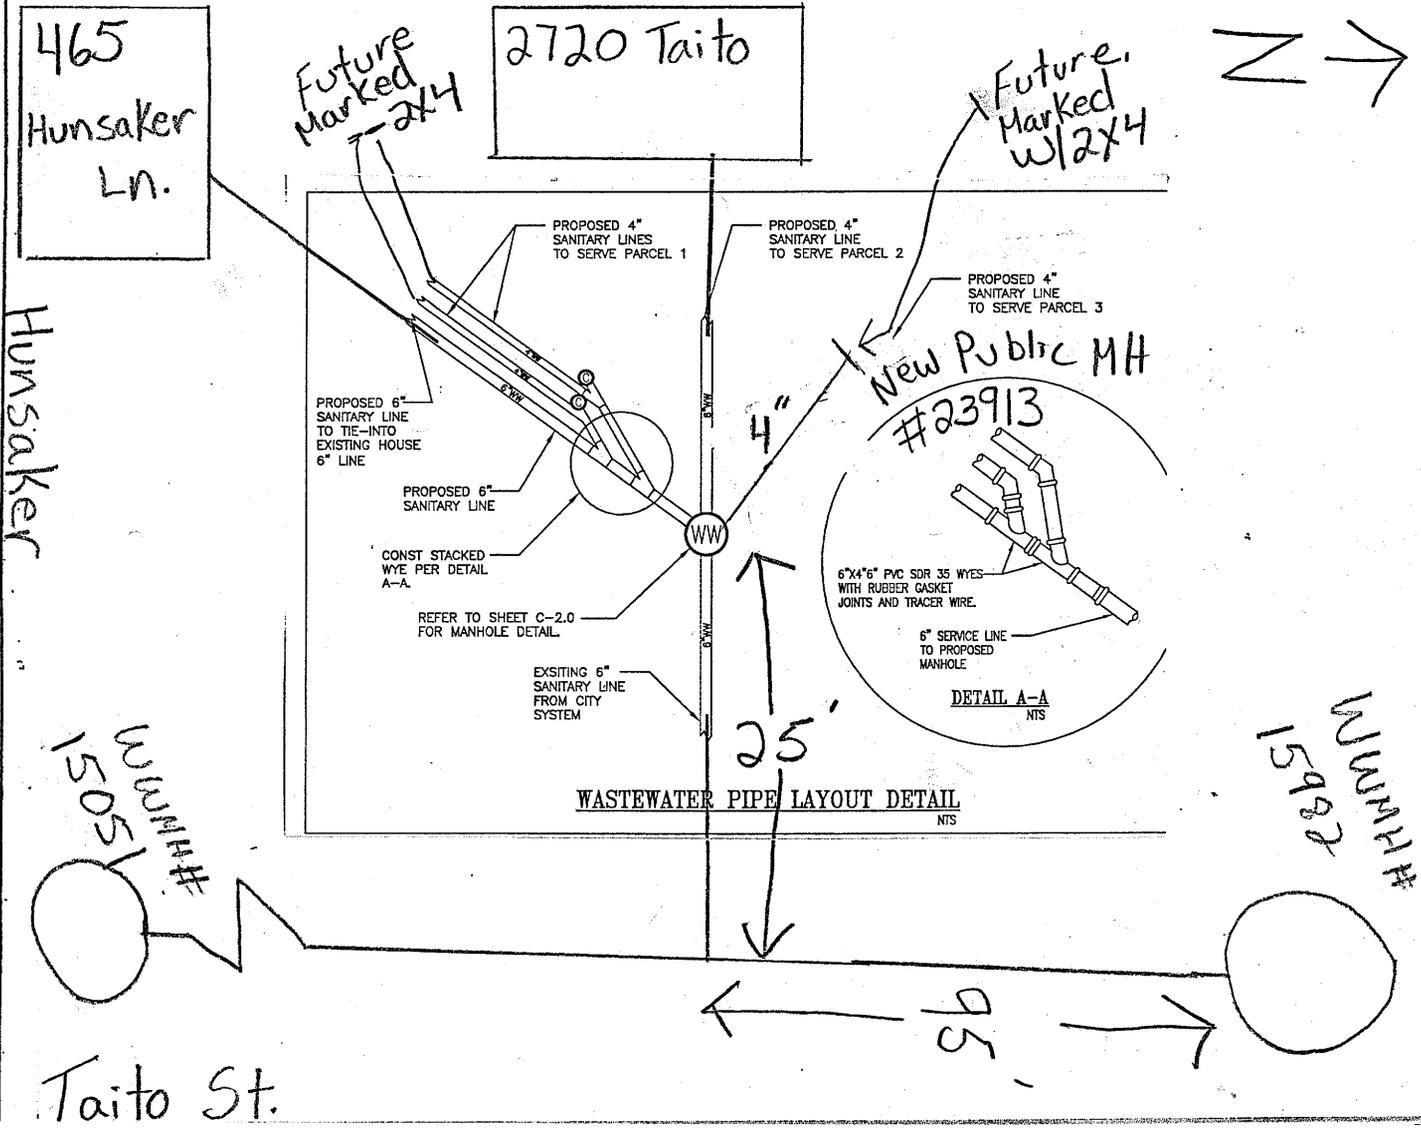

Taito St.

MANHOLE # 15982

Hunsaker

N →