

66608

Location of Wastewater Connection



Public Works Maintenance
1820 Roosevelt Blvd.
Eugene, Oregon 97402
(541) 682-4800

Property Information

Address 3609 Spring Blvd

Map and Tax Lot _____ Owner _____

Building Type: SFD Duplex Multi-Family Commercial Industrial

Permit Information

Permit No. _____ Date of Issue _____

Contractor/Plumber: STANBETON Pipe Material 3034¹⁹ Pipe Diameter 6

Right of Way Cut Permit Required

System Development Charge

Installation Date 2-10-20 Inspected By TBJ


Permission granted to attach private sewer connection to public sewer in conformance to City standards and specifications.

Public Wastewater Information

Inspected By _____

Index Page No. _____ Segment No. Upstream Downstream Contract No. _____

TWO WORKING DAYS BEFORE YOU DIG, CALL UTILITY ONE-CALL SERVICE AT 1-800-332-2344

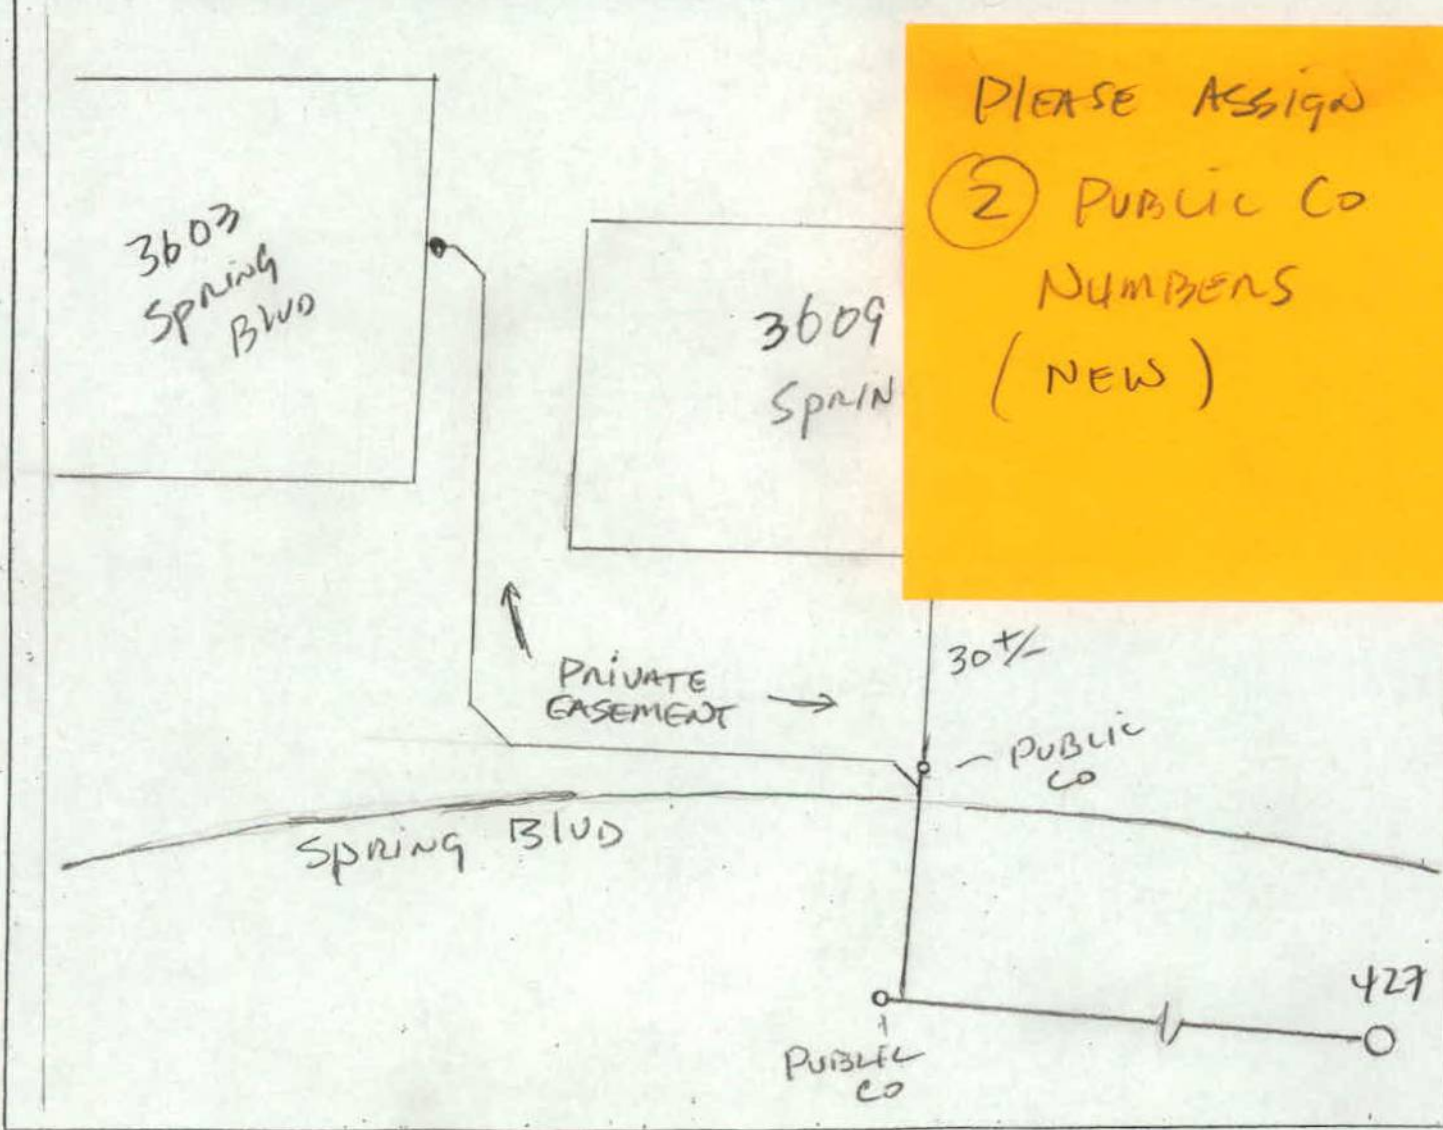

PLEASE ASSIGN
(2) PUBLIC CO
NUMBERS
(NEW)