







ODOT Key # 14259  
Contract # 23216

**Bundle 220 WRB**  
**Meeting w/ Eugene Parks & Open Spaces**

October 22, 2008, 3:00 PM – 5:00 PM  
OBEC Conference Rm., Eugene


**AGENDA**

- A. Introductions**
- B. Overview of Proposed Eugene Parks & Open Spaces Projects**
- C. Site Specific Discussions**
  - i. Canoe Canal Temporary Path Alignment
  - ii. Canoe Canal Permanent Path Alignment
  - iii. Canoe Canal Wall Removal Options
  - iv. Potential Path Modifications Between WRB & Canoe Canal due to Construction Equipment Staging
  - v. North Bank Path
  - vi. Frog Pond Intersection
  - vii. Contractor Staging near North Bank Path
  - viii. South Bank Temporary Path Alignment, Permanent Path Alignment, Potential Pedestrian Bridge, Stream Restoration and Contractor Staging
- D. Detour Staging & Signing**
- E. Permitting**
  - i. Programmatic OTIA Permitting (Level 3 PCA)
  - ii. Local Land Use Permitting
    - Greenway
    - Tree Felling
- F. Public Involvement Expectations**
  - i. What and When?
- G. Process & Schedule**
  - i. Design Phases & Schedule
    - Concept Design – October 28, 2008
    - Schematic Design – November 14, 2008 (Land Use Permits)
    - Preliminary Design – January 20, 2009 (Level 3 PCA)
    - Final Design – April 15, 2009 (Construct 1st phase improvements by 6/1/09)
  - ii. Meeting Frequency
- H. Follow- Up & Action Items**

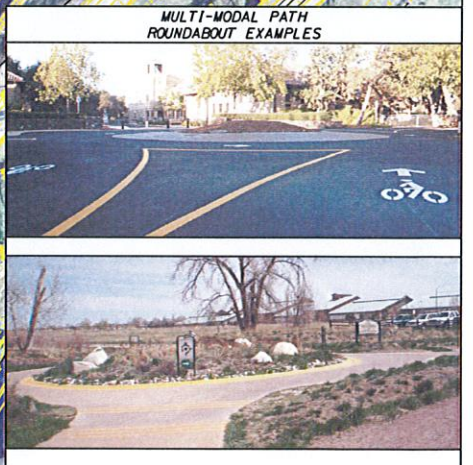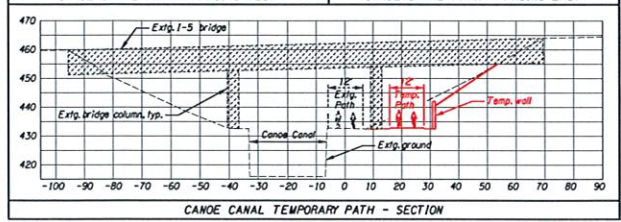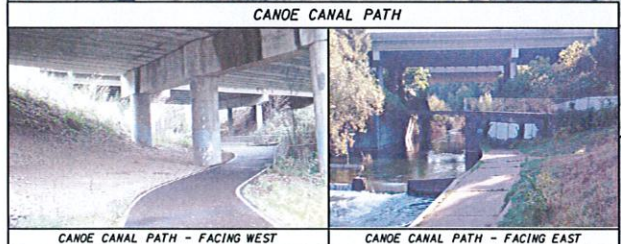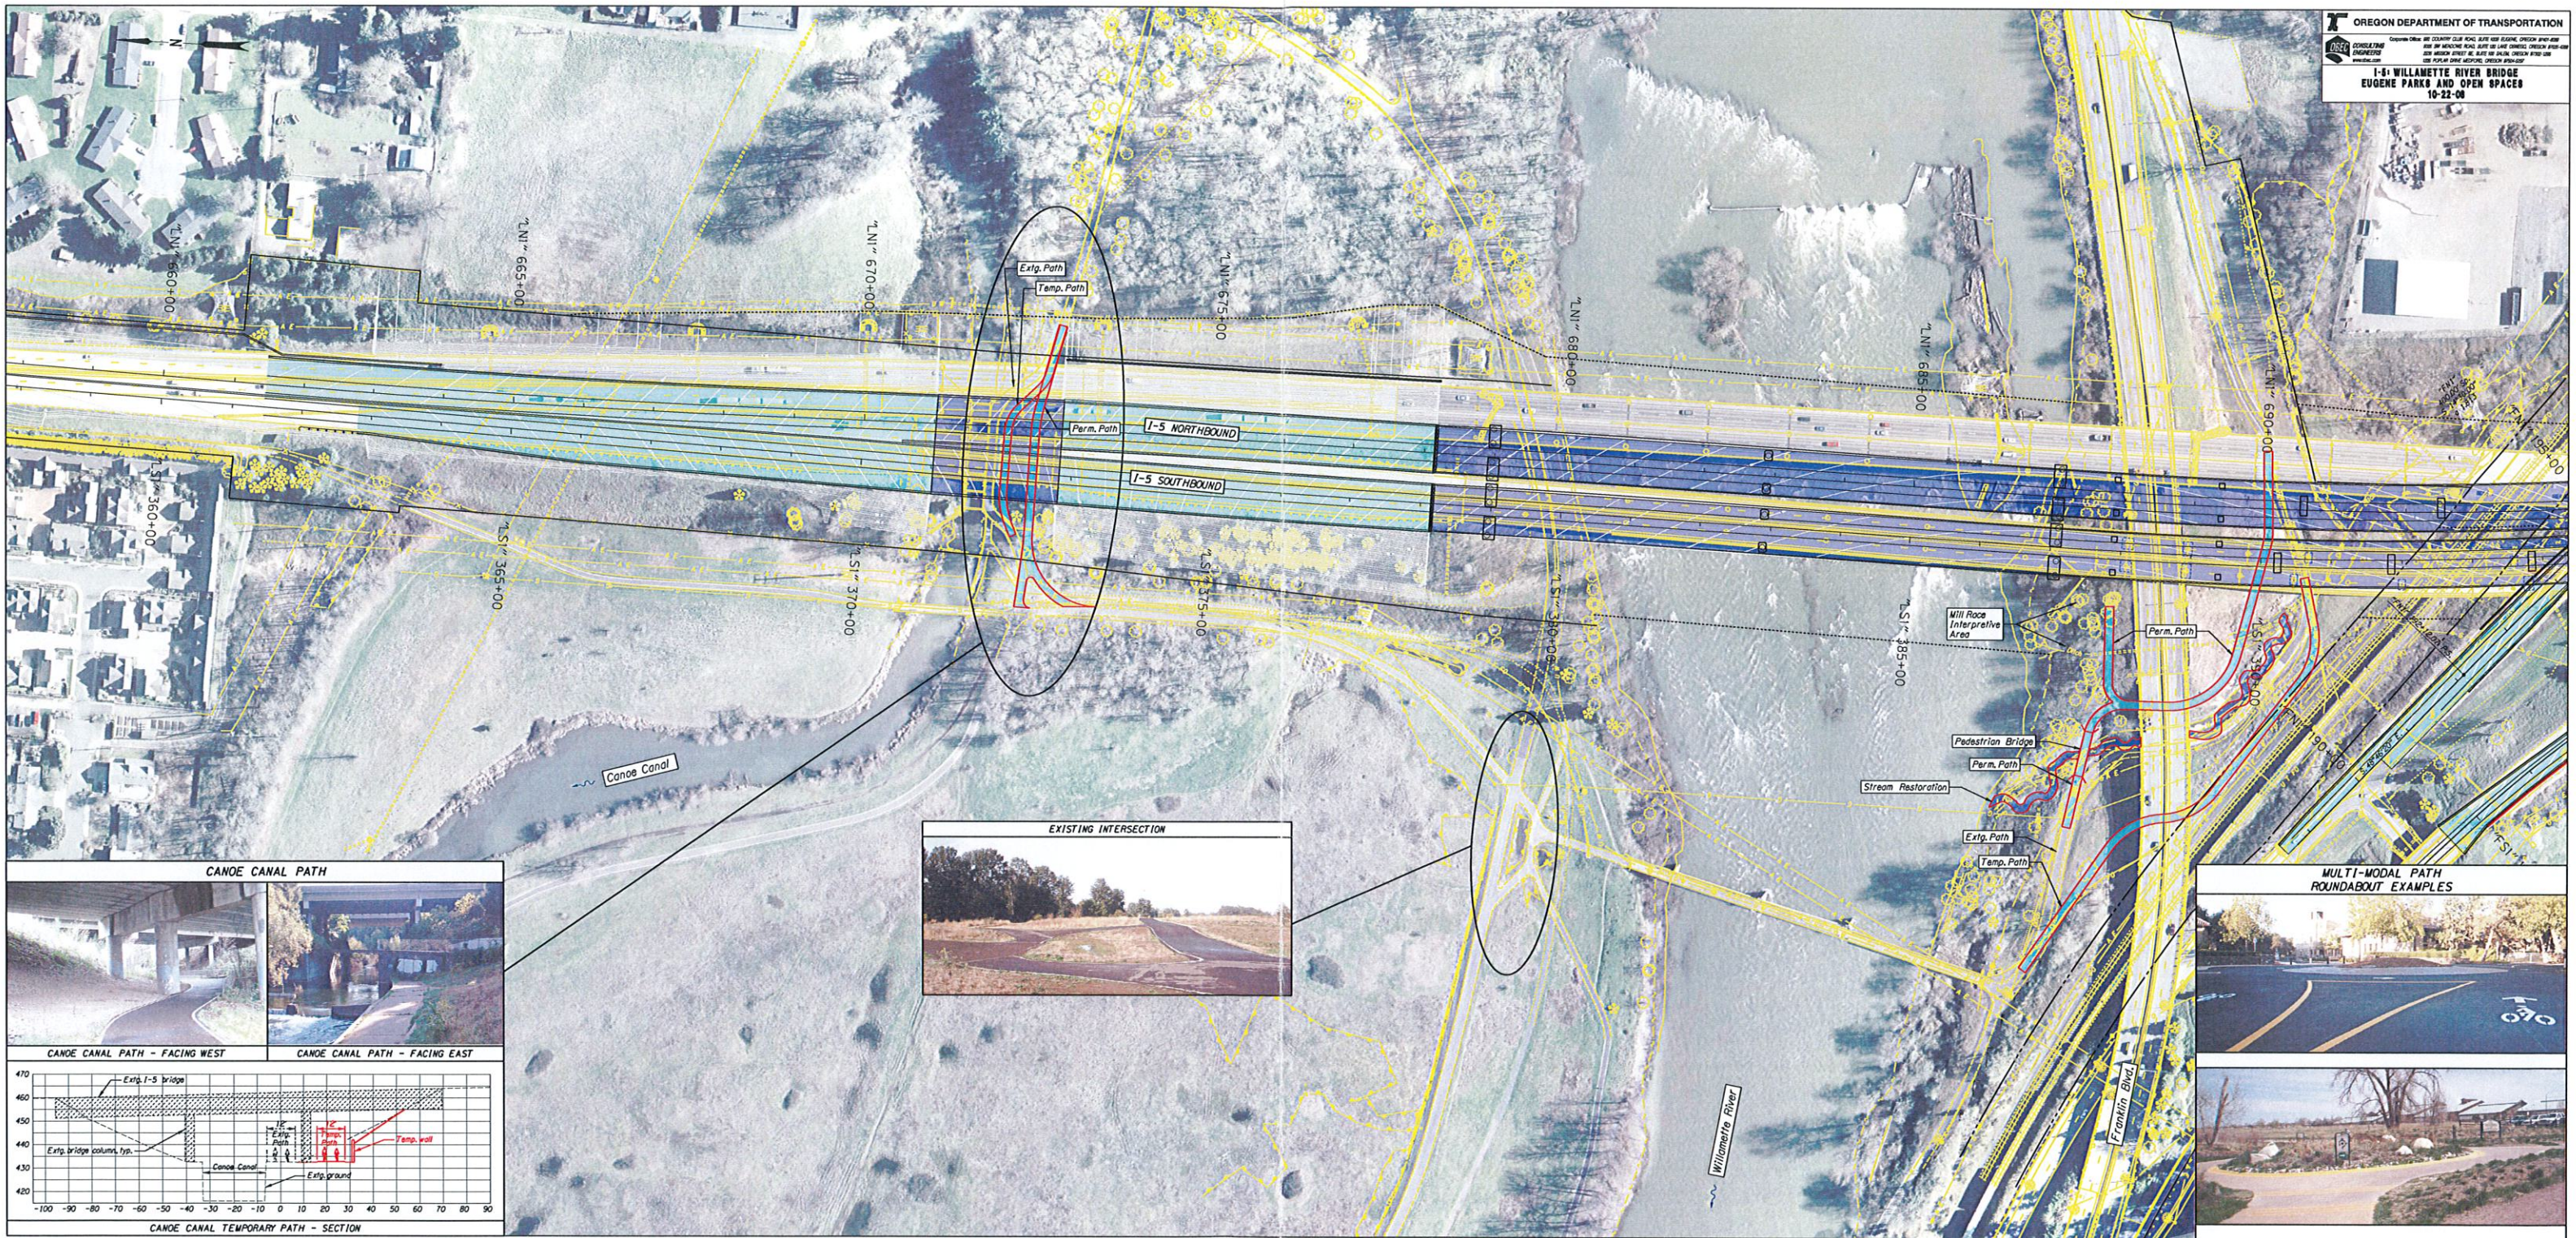




## CANOE CANAL TEMPORARY PATH - SECTION

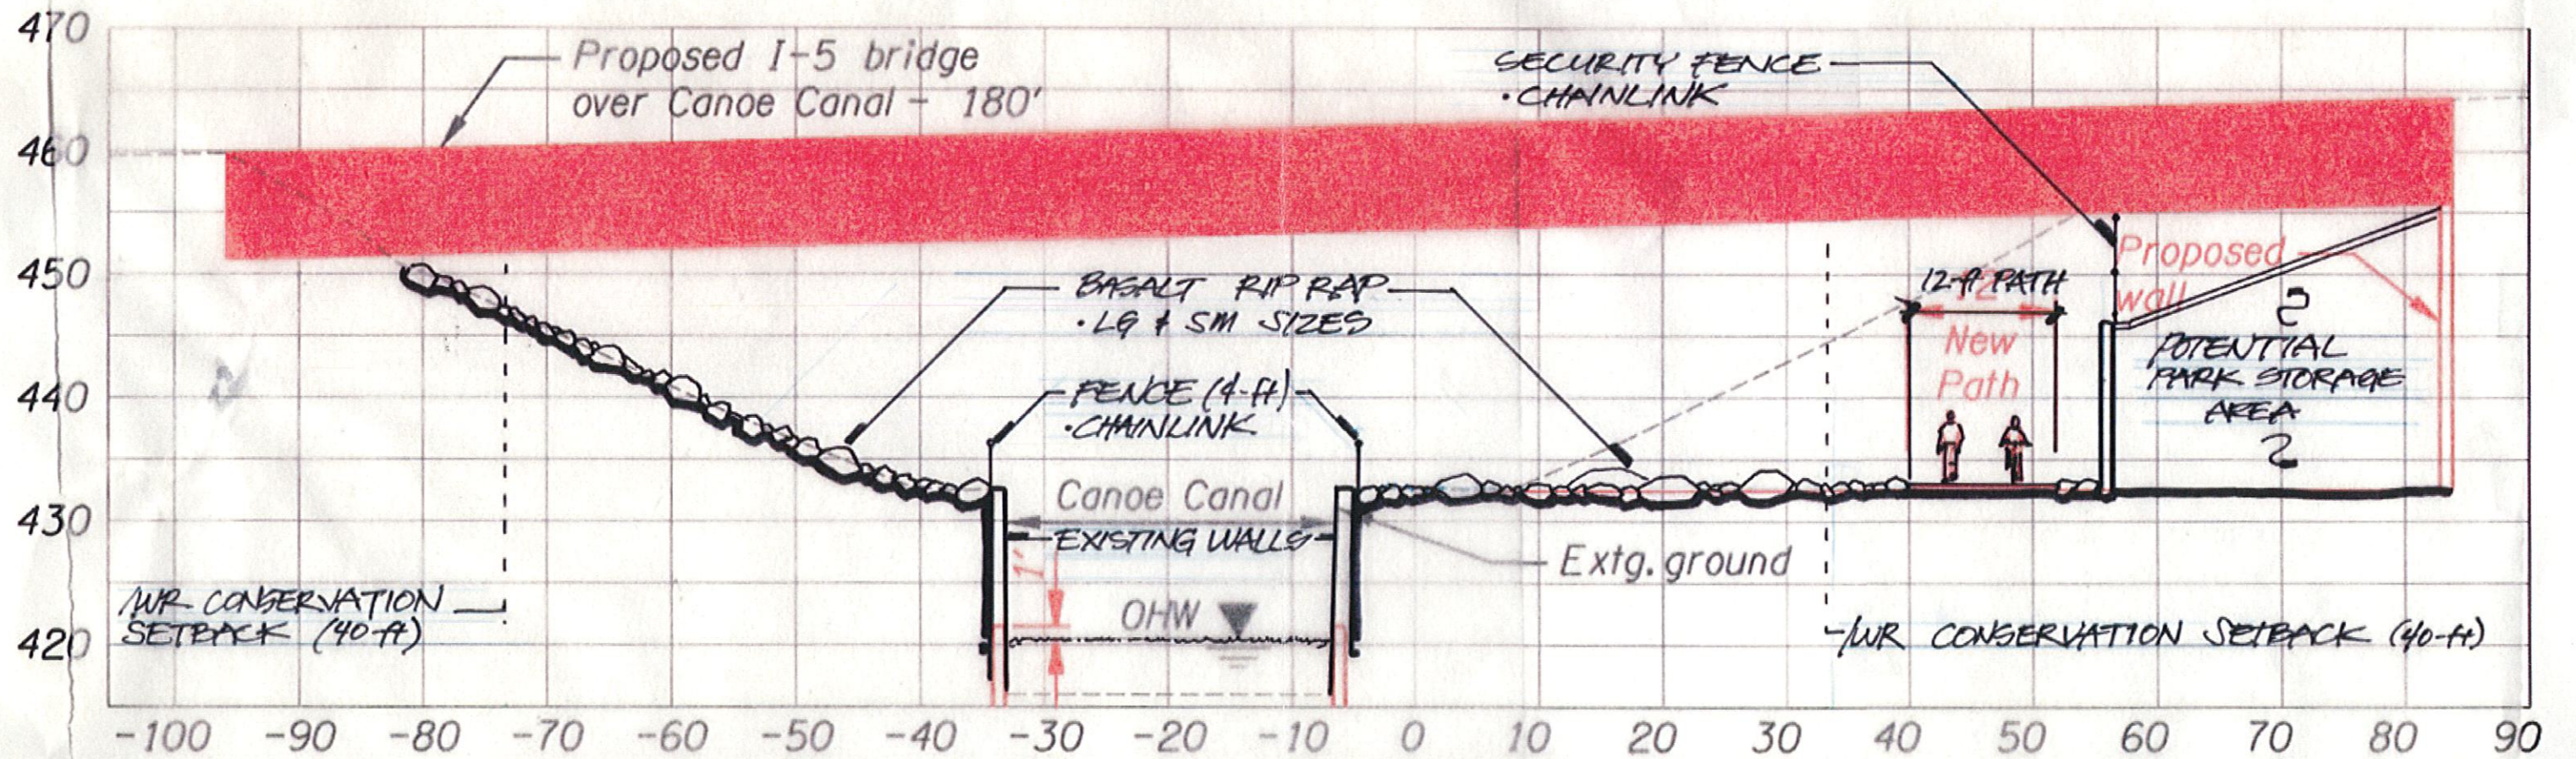

## CANOE CANAL PERMANENT PATH - SECTION




# CANOE CANAL TEMPORARY PATH - SECTION

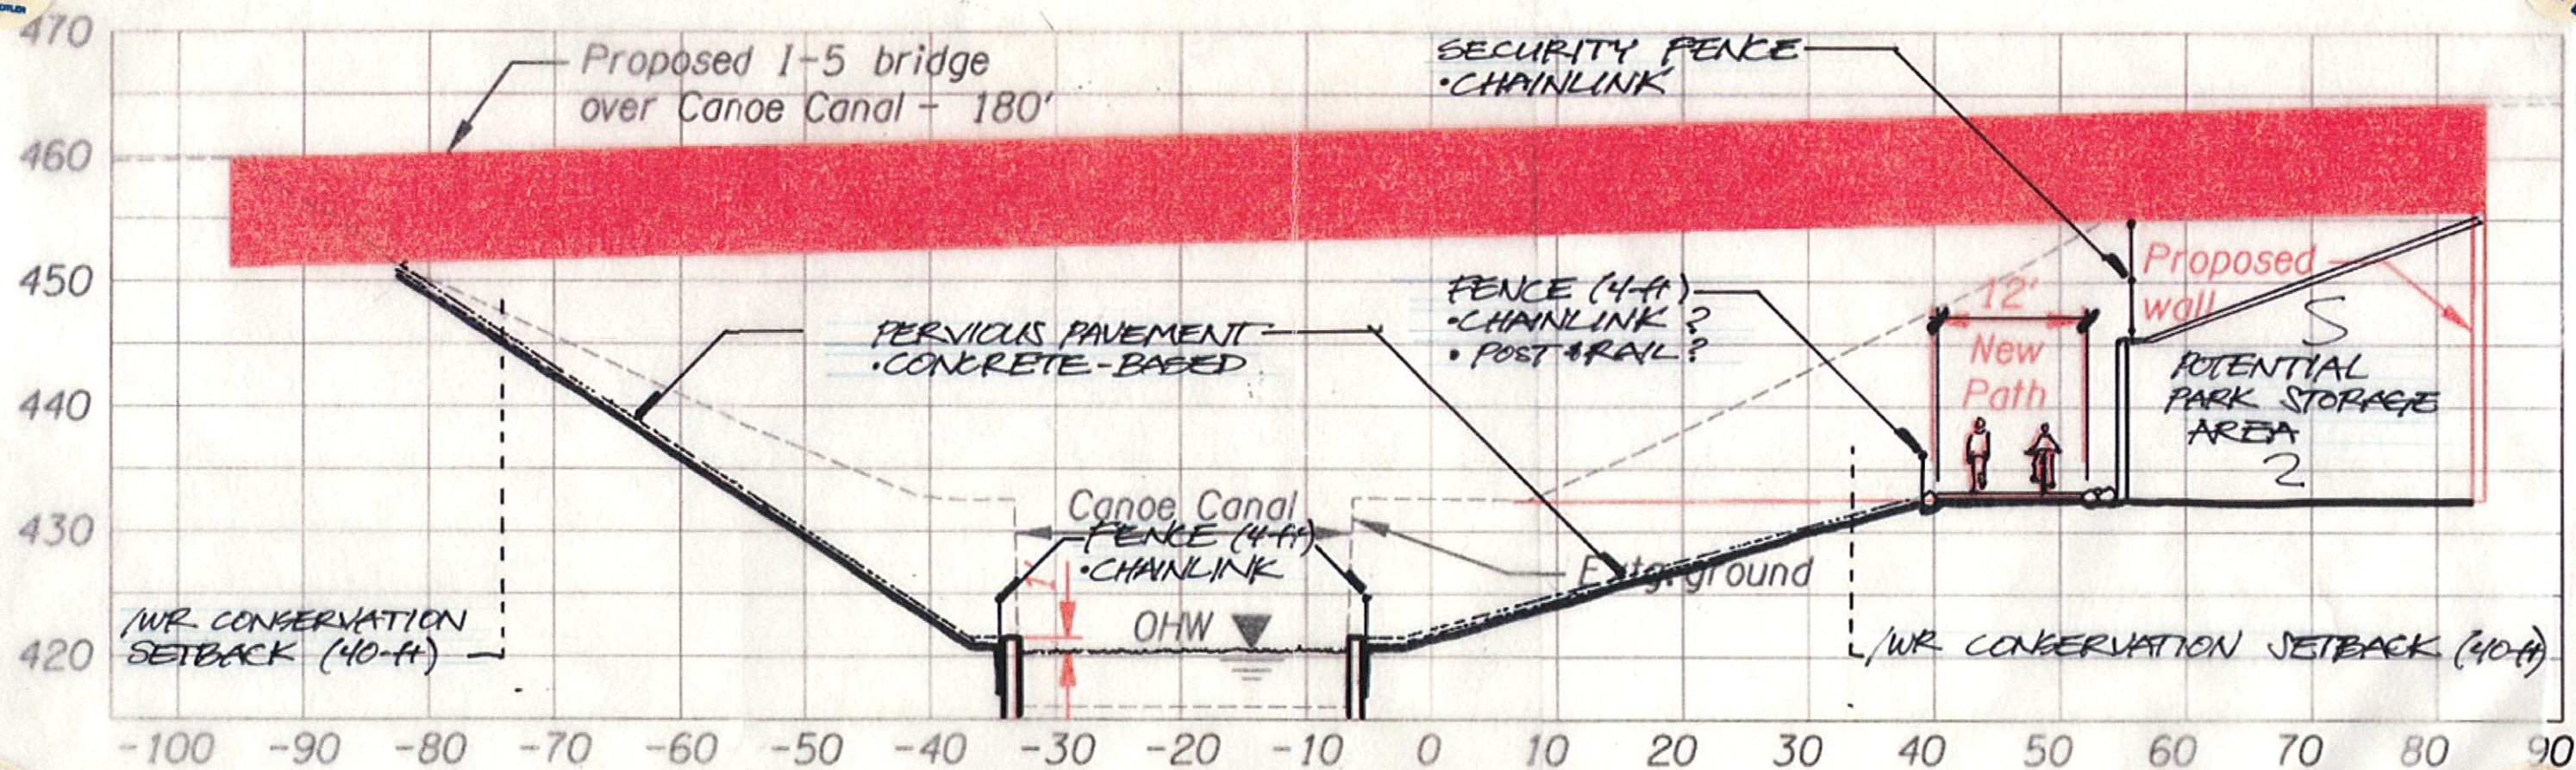


# CANOE CANAL PERMANENT PATH - SECTION

N:\Projects\019\019095\019095-01B-Bike path clearance.dgn 10/3/2008 08:10 AM

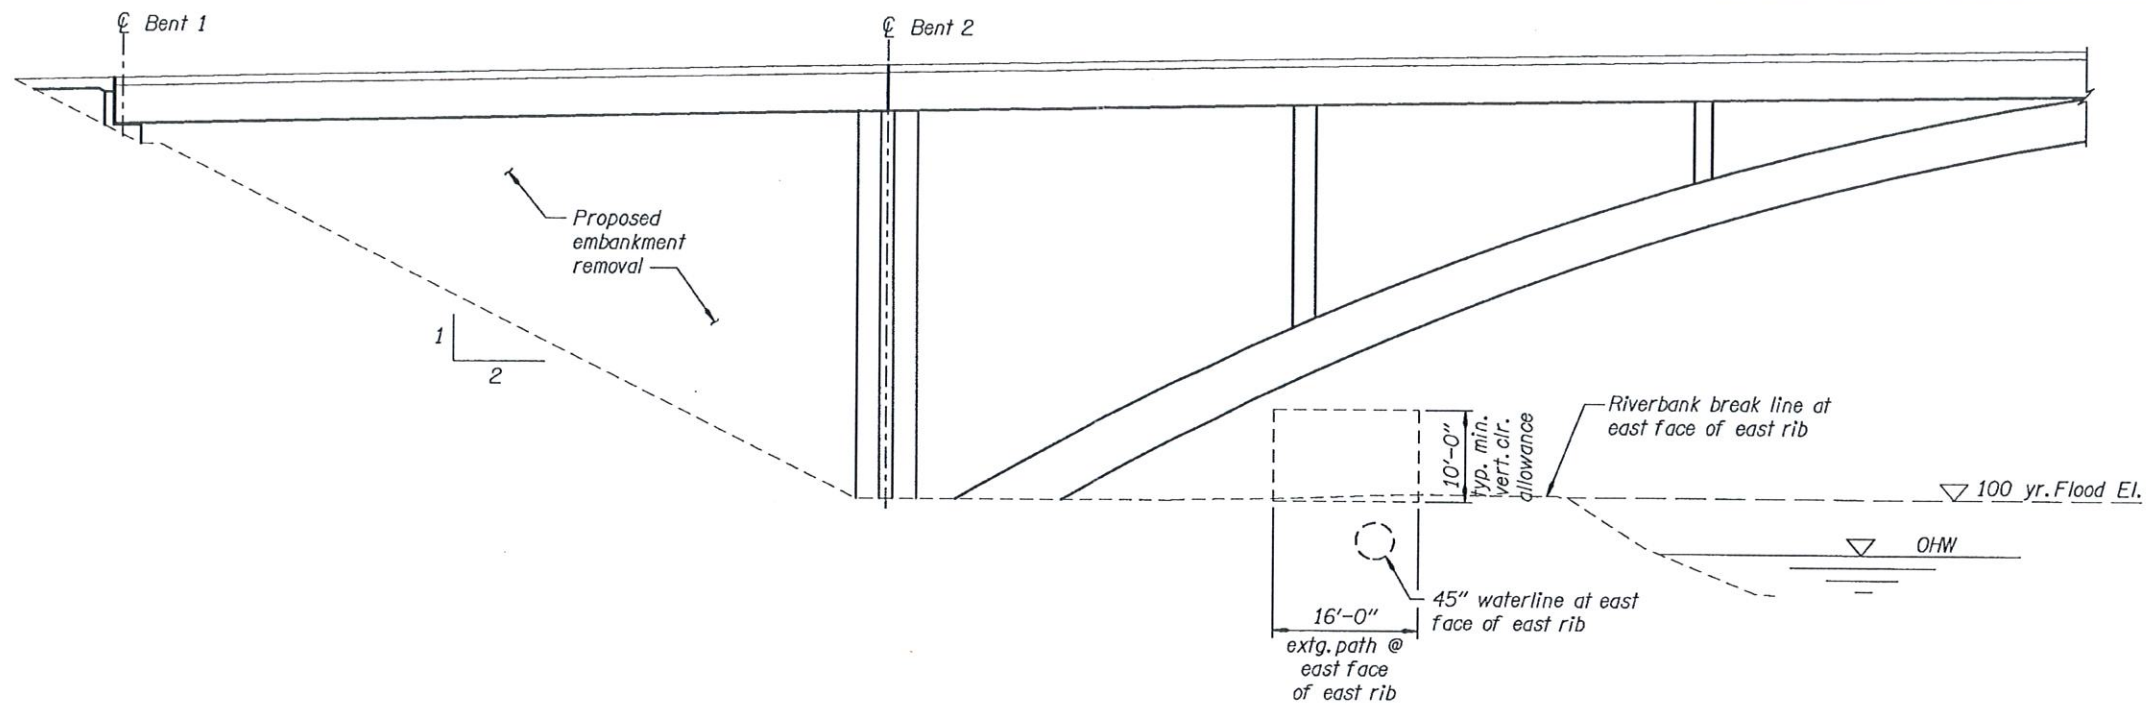

PATH AT EAST RIBS  
Scale: 1"=10'-0"

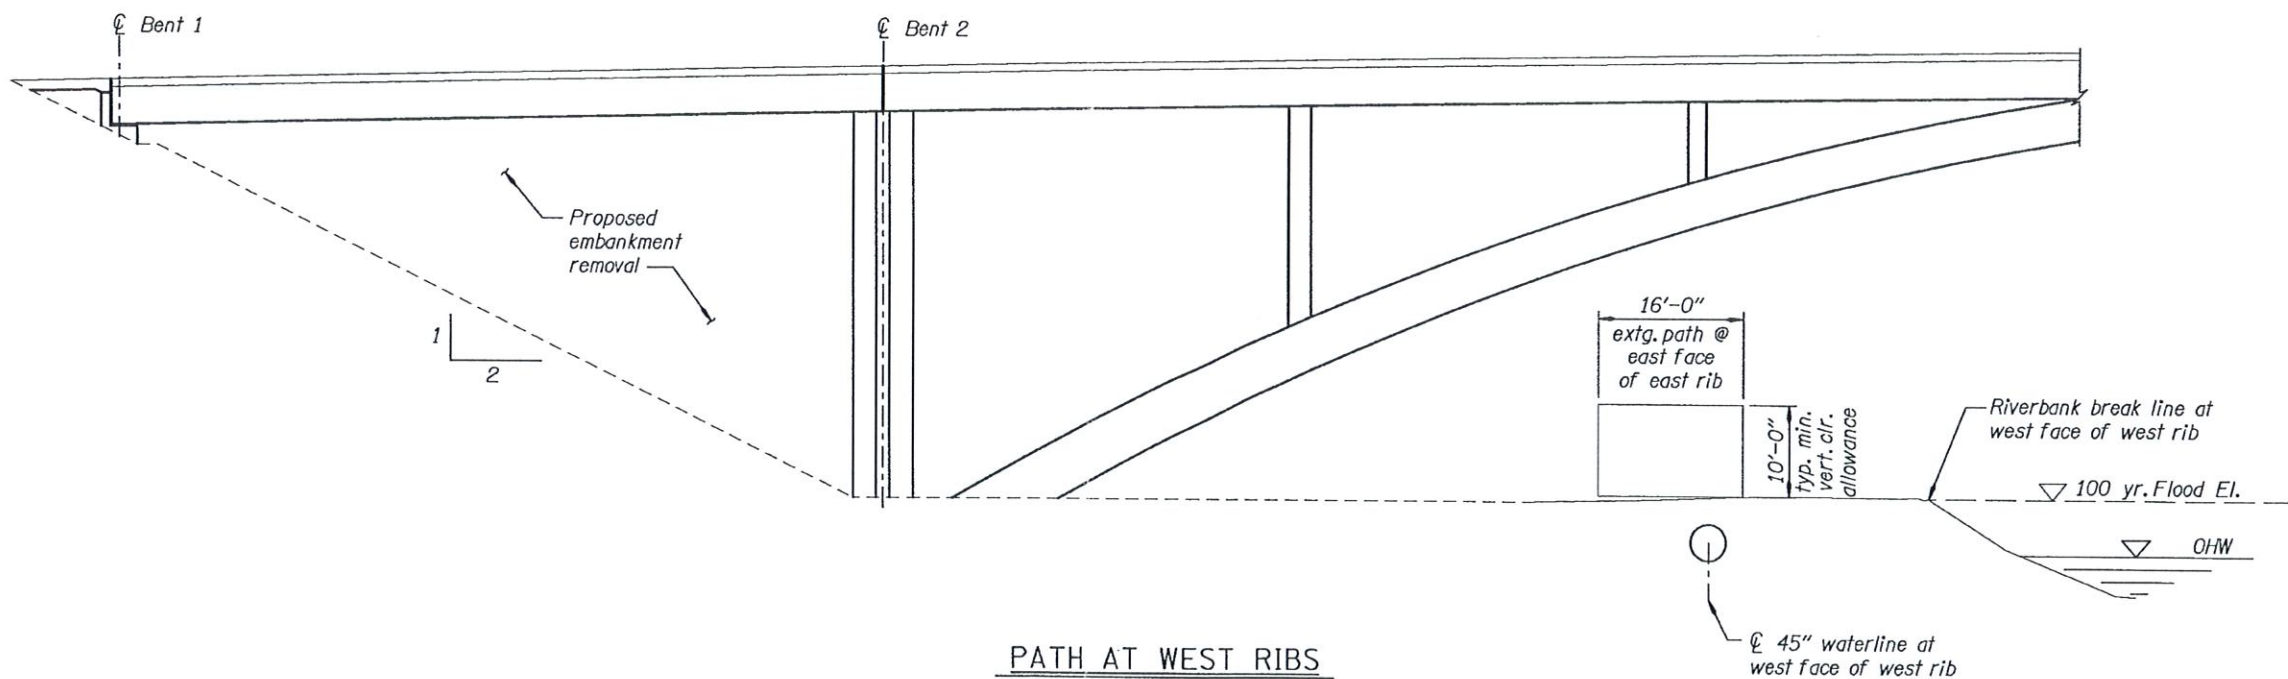

PATH AT WEST RIBS  
Scale: 1"=10'-0"

Existing bridge Nos. 08329, 19620

Jiri Strasky, Ph.D., P.E. Consulting Engineer

| DATE                 | REVISION | BY | DESIGNER                    | STRUCTURE NO. | WILLAMETTE R. & HWY 15 & UPRR, HWYS 1 & 1W<br>1-5: WILLAMETTE RIVER BRIDGE - BUNDLE 220<br>PACIFIC HIGHWAY<br>LANE COUNTY | SHEET<br>OF |
|----------------------|----------|----|-----------------------------|---------------|---|-------------|
|                      |          |    | DRAFTER: YI/HMS             |               |   |             |
|                      |          |    | DESIGNER: Andrew Howe, P.E. | DATE: 9/25/08 |   |             |
|                      |          |    | CHECKER:                    | CALC. BOOK    |   | DRAWING NO. |
|                      |          |    | REVIEWER:                   |               | BIKE PATH CLEARANCE AT ARCH RIBS                                                                                          |             |
| ACCOMPANIED BY DWGS. |          |    |                             |               |   |             |

**DRAFT DESIGN  
ACCEPTANCE PACKAGE  
09/25/08**

**OREGON DEPARTMENT OF TRANSPORTATION**

**OBE CONSULTING ENGINEERS**  
www.obec.com

Corporate Office: 820 COUNTRY CLUB ROAD, SUITE 100B EUGENE, OREGON 97401-8029  
2235 MISSION STREET SE, SUITE 100 SALEM, OREGON 97302-1285  
1335 POPLAR DRIVE, MEDFORD OREGON 97504-5207  
5005 SW MEADOWS ROAD, SUITE 120, LAKE OSWEGO OREGON 97004-4288

## MEETING ATTENDANCE LIST

**Project:** Bundle 220 WRB

**ODOT Key #14259 Contract #23216**

**Location:** OBEC Conference Room, 920 Country Club Rd, Suite 100B, Eugene

**Date:** October 22, 2008

**Meeting Purpose:** Initial Meeting with Eugene Parks and Open Spaces

| NAME              | SIGNATURE | ORGANIZATION                          | OFFICE<br>PHONE NO.          | CELL<br>PHONE NO. | E-MAIL ADDRESS                                                                               | PROJECT ROLE                                  |
|-------------------|-----------|---------------------------------------|------------------------------|-------------------|----------------------------------------------------------------------------------------------|-----------------------------------------------|
| Tim Dodson        |           | ODOT                                  | 503-986-3311                 | 541-619-5021      | <a href="mailto:timothy.i.dodson@odot.state.or.us">timothy.i.dodson@odot.state.or.us</a>     | Agency Project Manager<br>(Interim)           |
| Larry Fox, PE     |           | OBEC                                  | 503-362-3253<br>541-683-6090 | 541-968-6791      | <a href="mailto:lhf@obec.com">lhf@obec.com</a>                                               | OBEC/Project Manager                          |
| Justin Lanphear   |           | Cameron McCarthy Gilbert &<br>Scheibe | 541-485-7385                 |                   | <a href="mailto:justin@cmgsla.com">justin@cmgsla.com</a>                                     | Landscape Design                              |
| G. Hardy Li, PE   |           | Convergent Pacific                    | 503-747-3569                 |                   | <a href="mailto:hardy.li@convergentpacific.com">hardy.li@convergentpacific.com</a>           | Railroad Coordination                         |
| Johnny Medlin     |           | Eugene Parks & Open Spaces            | 541-692-4800                 |                   | <a href="mailto:johnny.r.medlin@ci.eugene.or.us">johnny.r.medlin@ci.eugene.or.us</a>         | Director of Parks and<br>Open Spaces          |
| Tom Metcalf, PE   |           | OBEC                                  | 503-362-3253<br>541-683-6090 | 541-505-0978      | <a href="mailto:twm@obec.com">twm@obec.com</a>                                               | OBEC/Roadway Design                           |
| Billie O'Connor   |           | OBDP                                  | 503-362-3253                 | 503-269-0742      | <a href="mailto:billie.oconnor@obdp.org">billie.oconnor@obdp.org</a>                         | OBDP/Project Specialist                       |
| Kevin Parrish, PE |           | Hamilton Construction Company         | 541-746-2426                 |                   | <a href="mailto:Kparrish@hamil.com">Kparrish@hamil.com</a>                                   | CM/GC Project Manager                         |
| Philip Richardson |           | Eugene Parks & Open Spaces            | 541-682-4906                 |                   | <a href="mailto:philip.s.richardson@ci.eugene.or.us">philip.s.richardson@ci.eugene.or.us</a> | Eugene Park Planner                           |
| Linda Riley       |           | OBDP                                  | 503-587-3677                 | 503-884-1667      | <a href="mailto:linda.riley@obdp.org">linda.riley@obdp.org</a>                               | OBDP/Project Manager                          |
| Valerie Spanswick |           | OBEC                                  | 541-683-6090                 |                   | <a href="mailto:vspanswick@obec.com">vspanswick@obec.com</a>                                 | OBEC/Admin. Assistance                        |
| Trevor Taylor     |           | Eugene Parks & Open Spaces            | 541-682-4888                 |                   | <a href="mailto:trevor.h.taylor@ci.eugene.or.us">trevor.h.taylor@ci.eugene.or.us</a>         | Natural Area Restoration<br>Team Supervisor   |
| Steve Turner      |           | ODOT                                  | 503-986-3801                 | 503-931-1728      | <a href="mailto:steve.r.turner@odot.state.or.us">steve.r.turner@odot.state.or.us</a>         | Agency Assistant Project<br>Manager (Interim) |
| Dick Upton        |           | ODOT                                  | 503-986-3477                 | 503-705-1307      | <a href="mailto:Richard.Upton@odot.state.or.us">Richard.Upton@odot.state.or.us</a>           | Agency Project Manager<br>(9/29/08)           |
|                   |           |                                       |                              |                   |                                                                                              |                                               |